



NELSON'S Residences

395-403 Nelson St., Ottawa On

INDEX

Proposed Site plan	---- A-01
First level plan	---- A-02
Basement Plan	---- A-03
Typical floor plan	---- A-04
Proposed Elevations	---- A-05
Proposed Section	---- A-06

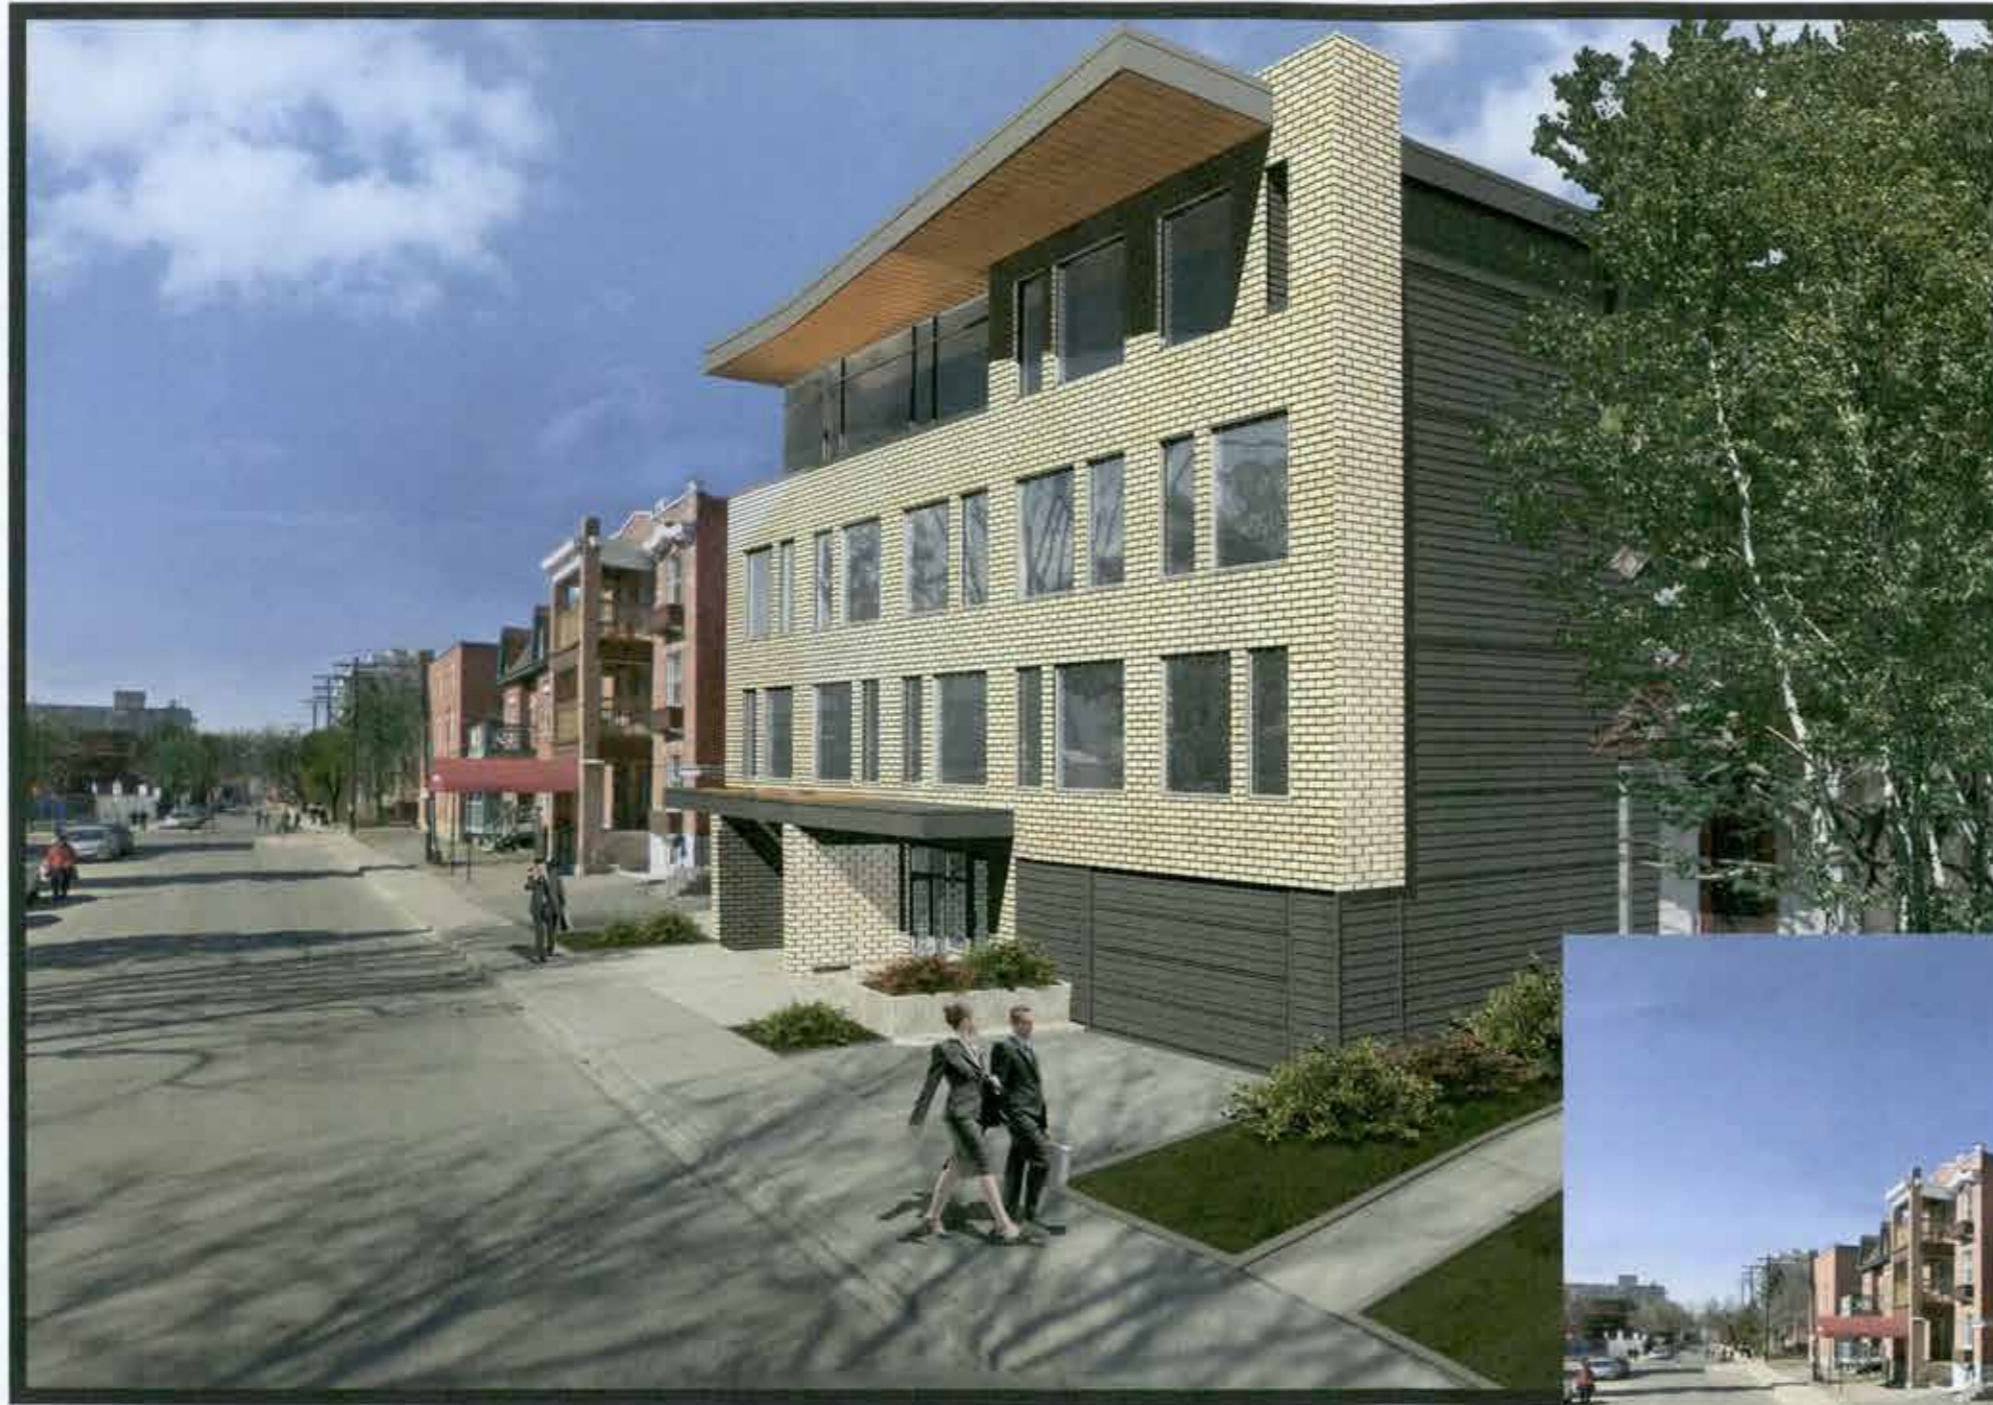

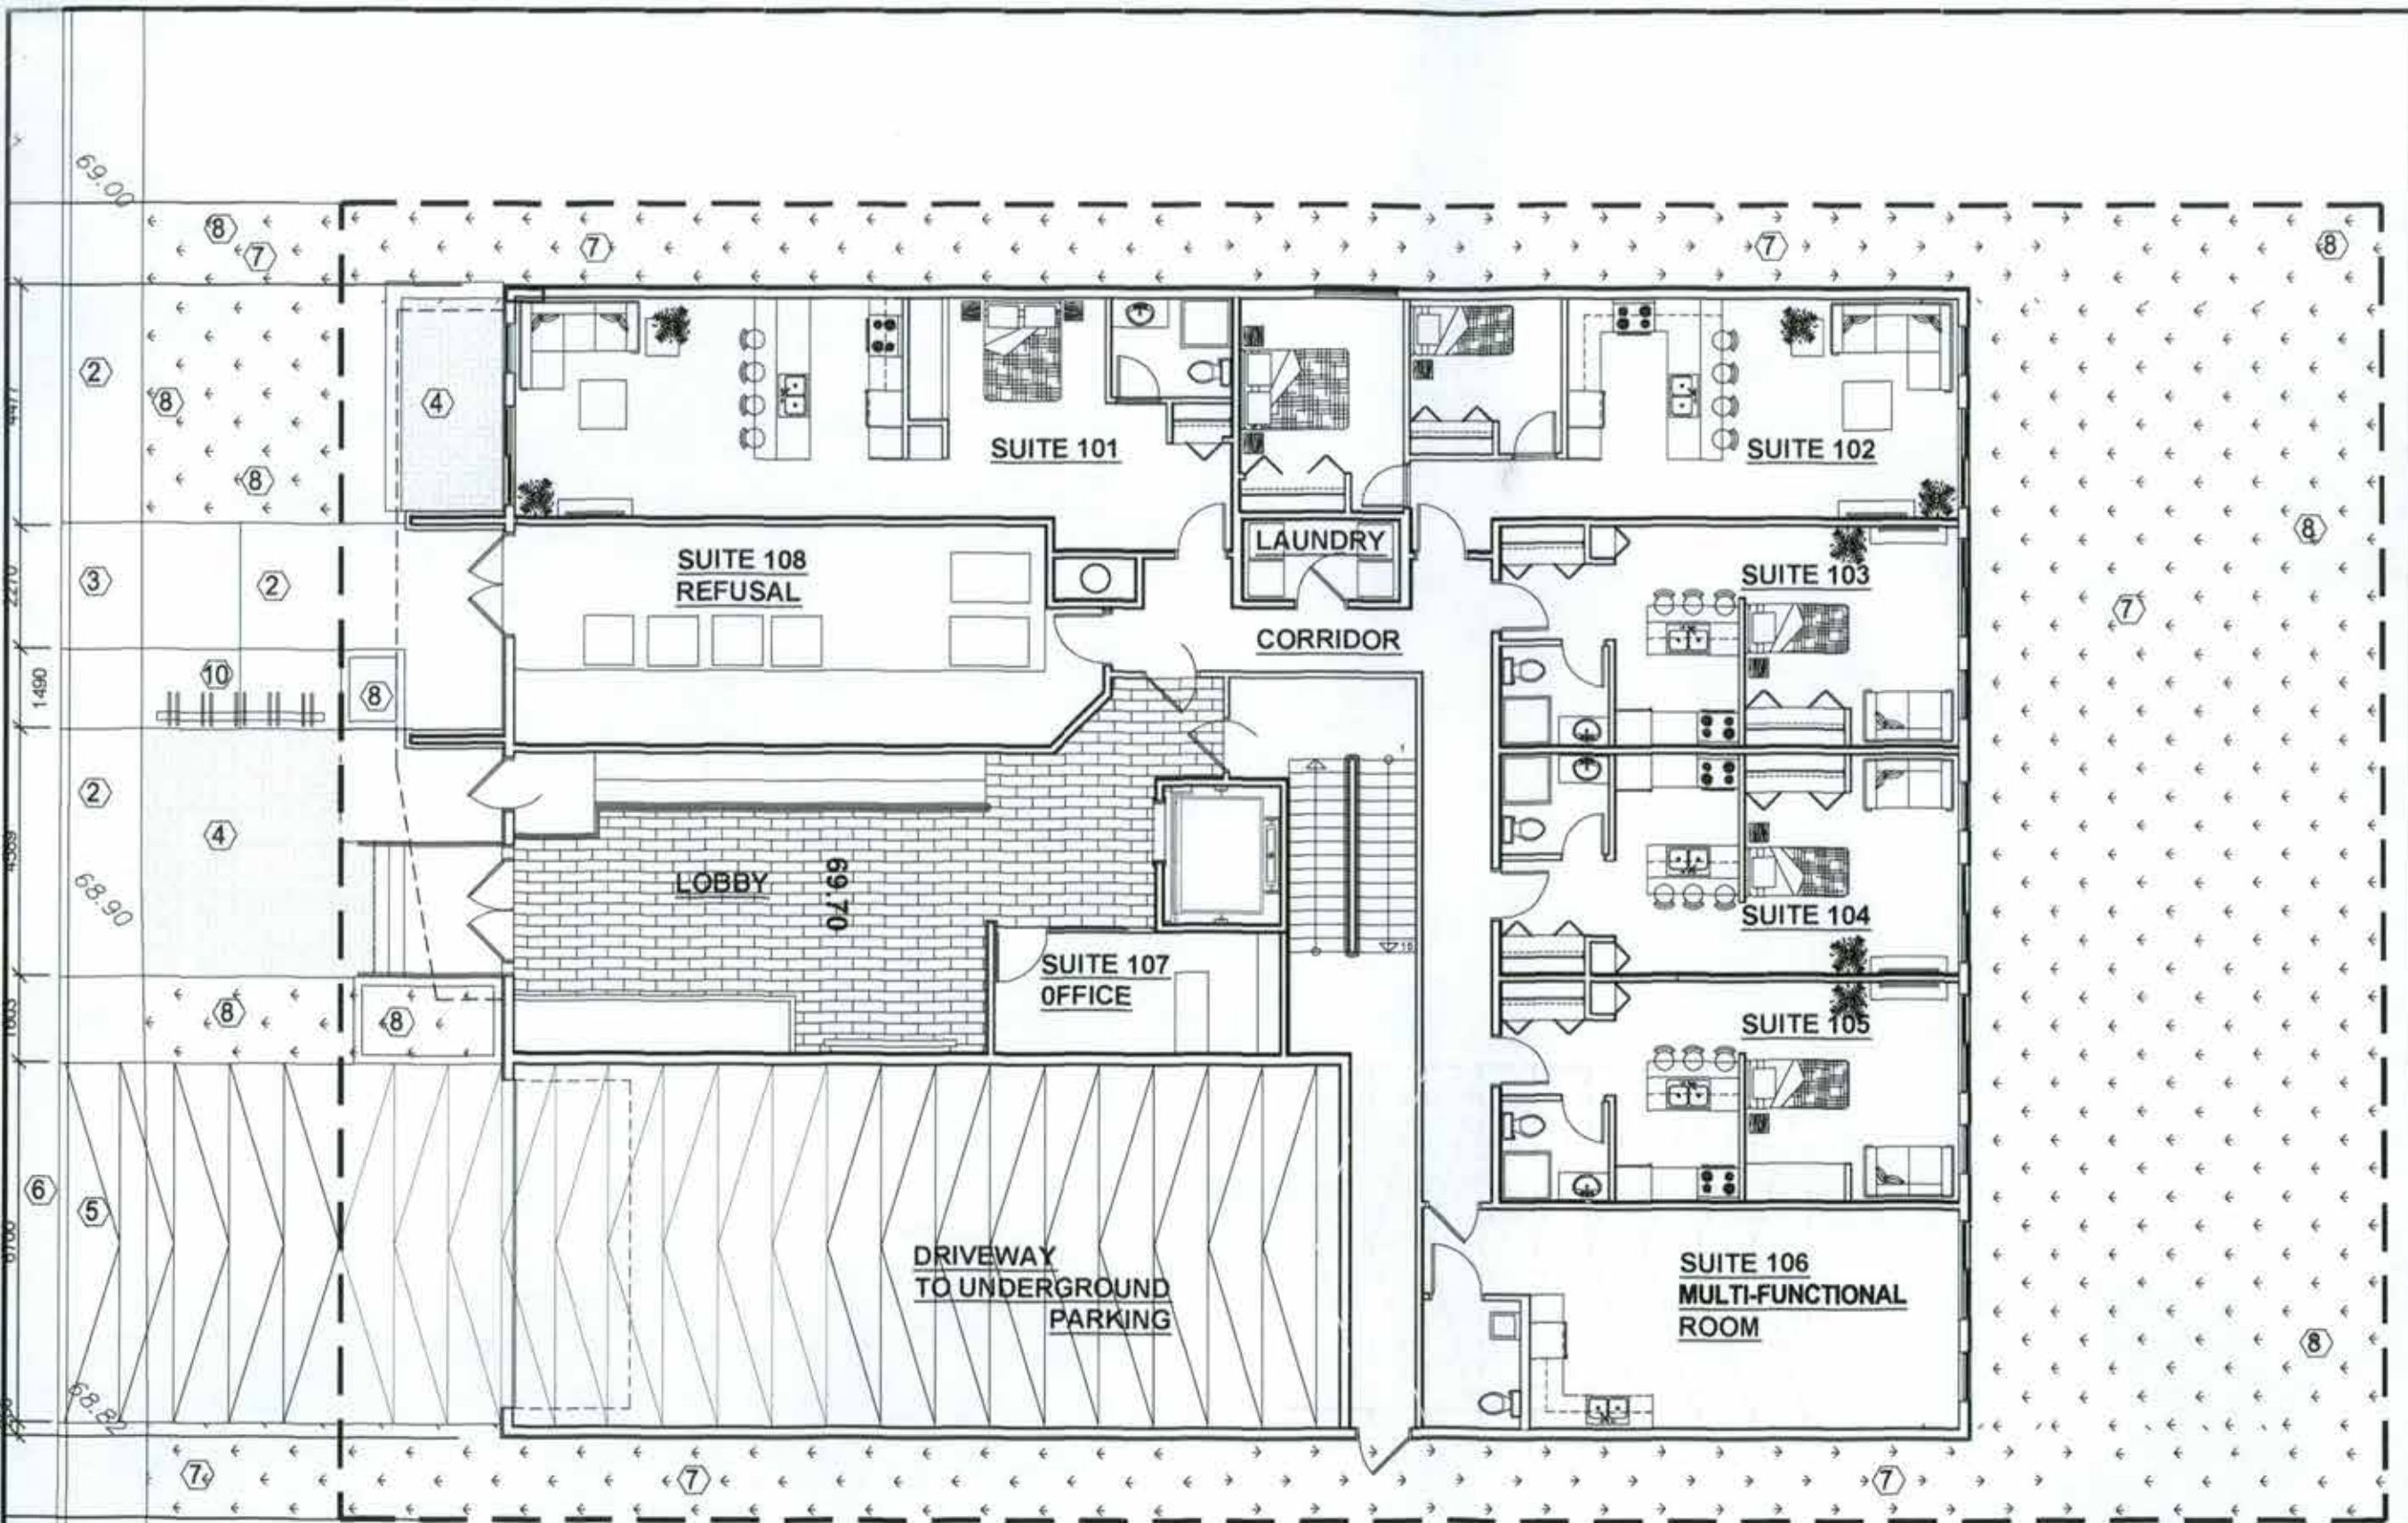

Copyright Reserved
 The Contractor shall verify and be responsible for all dimensions. DO NOT scale the drawing - any errors or omissions shall be reported to Pierre Label Architect without delay.
 The Copyrights in all designs and drawings are the property of Pierre Label Architect. Reproduction or use for any purpose other than that authorized by Pierre Label Architect is forbidden.

KEY PLAN

Notes


Revision	By	Appd.	DATE
1			
2			
3			
4			
5			
6			
7			
8			
9			
10			

Stand

Project
NELSON'S RESIDENCES
 395 - 403 NELSON STREET,
 OTTAWA, ON.

Title
FIRST FLOOR PLAN

Project No.	Scale	Date
	1:125	2012/04/01
Revision	Sheet	Drawing No.
0	2 of 6	A-02

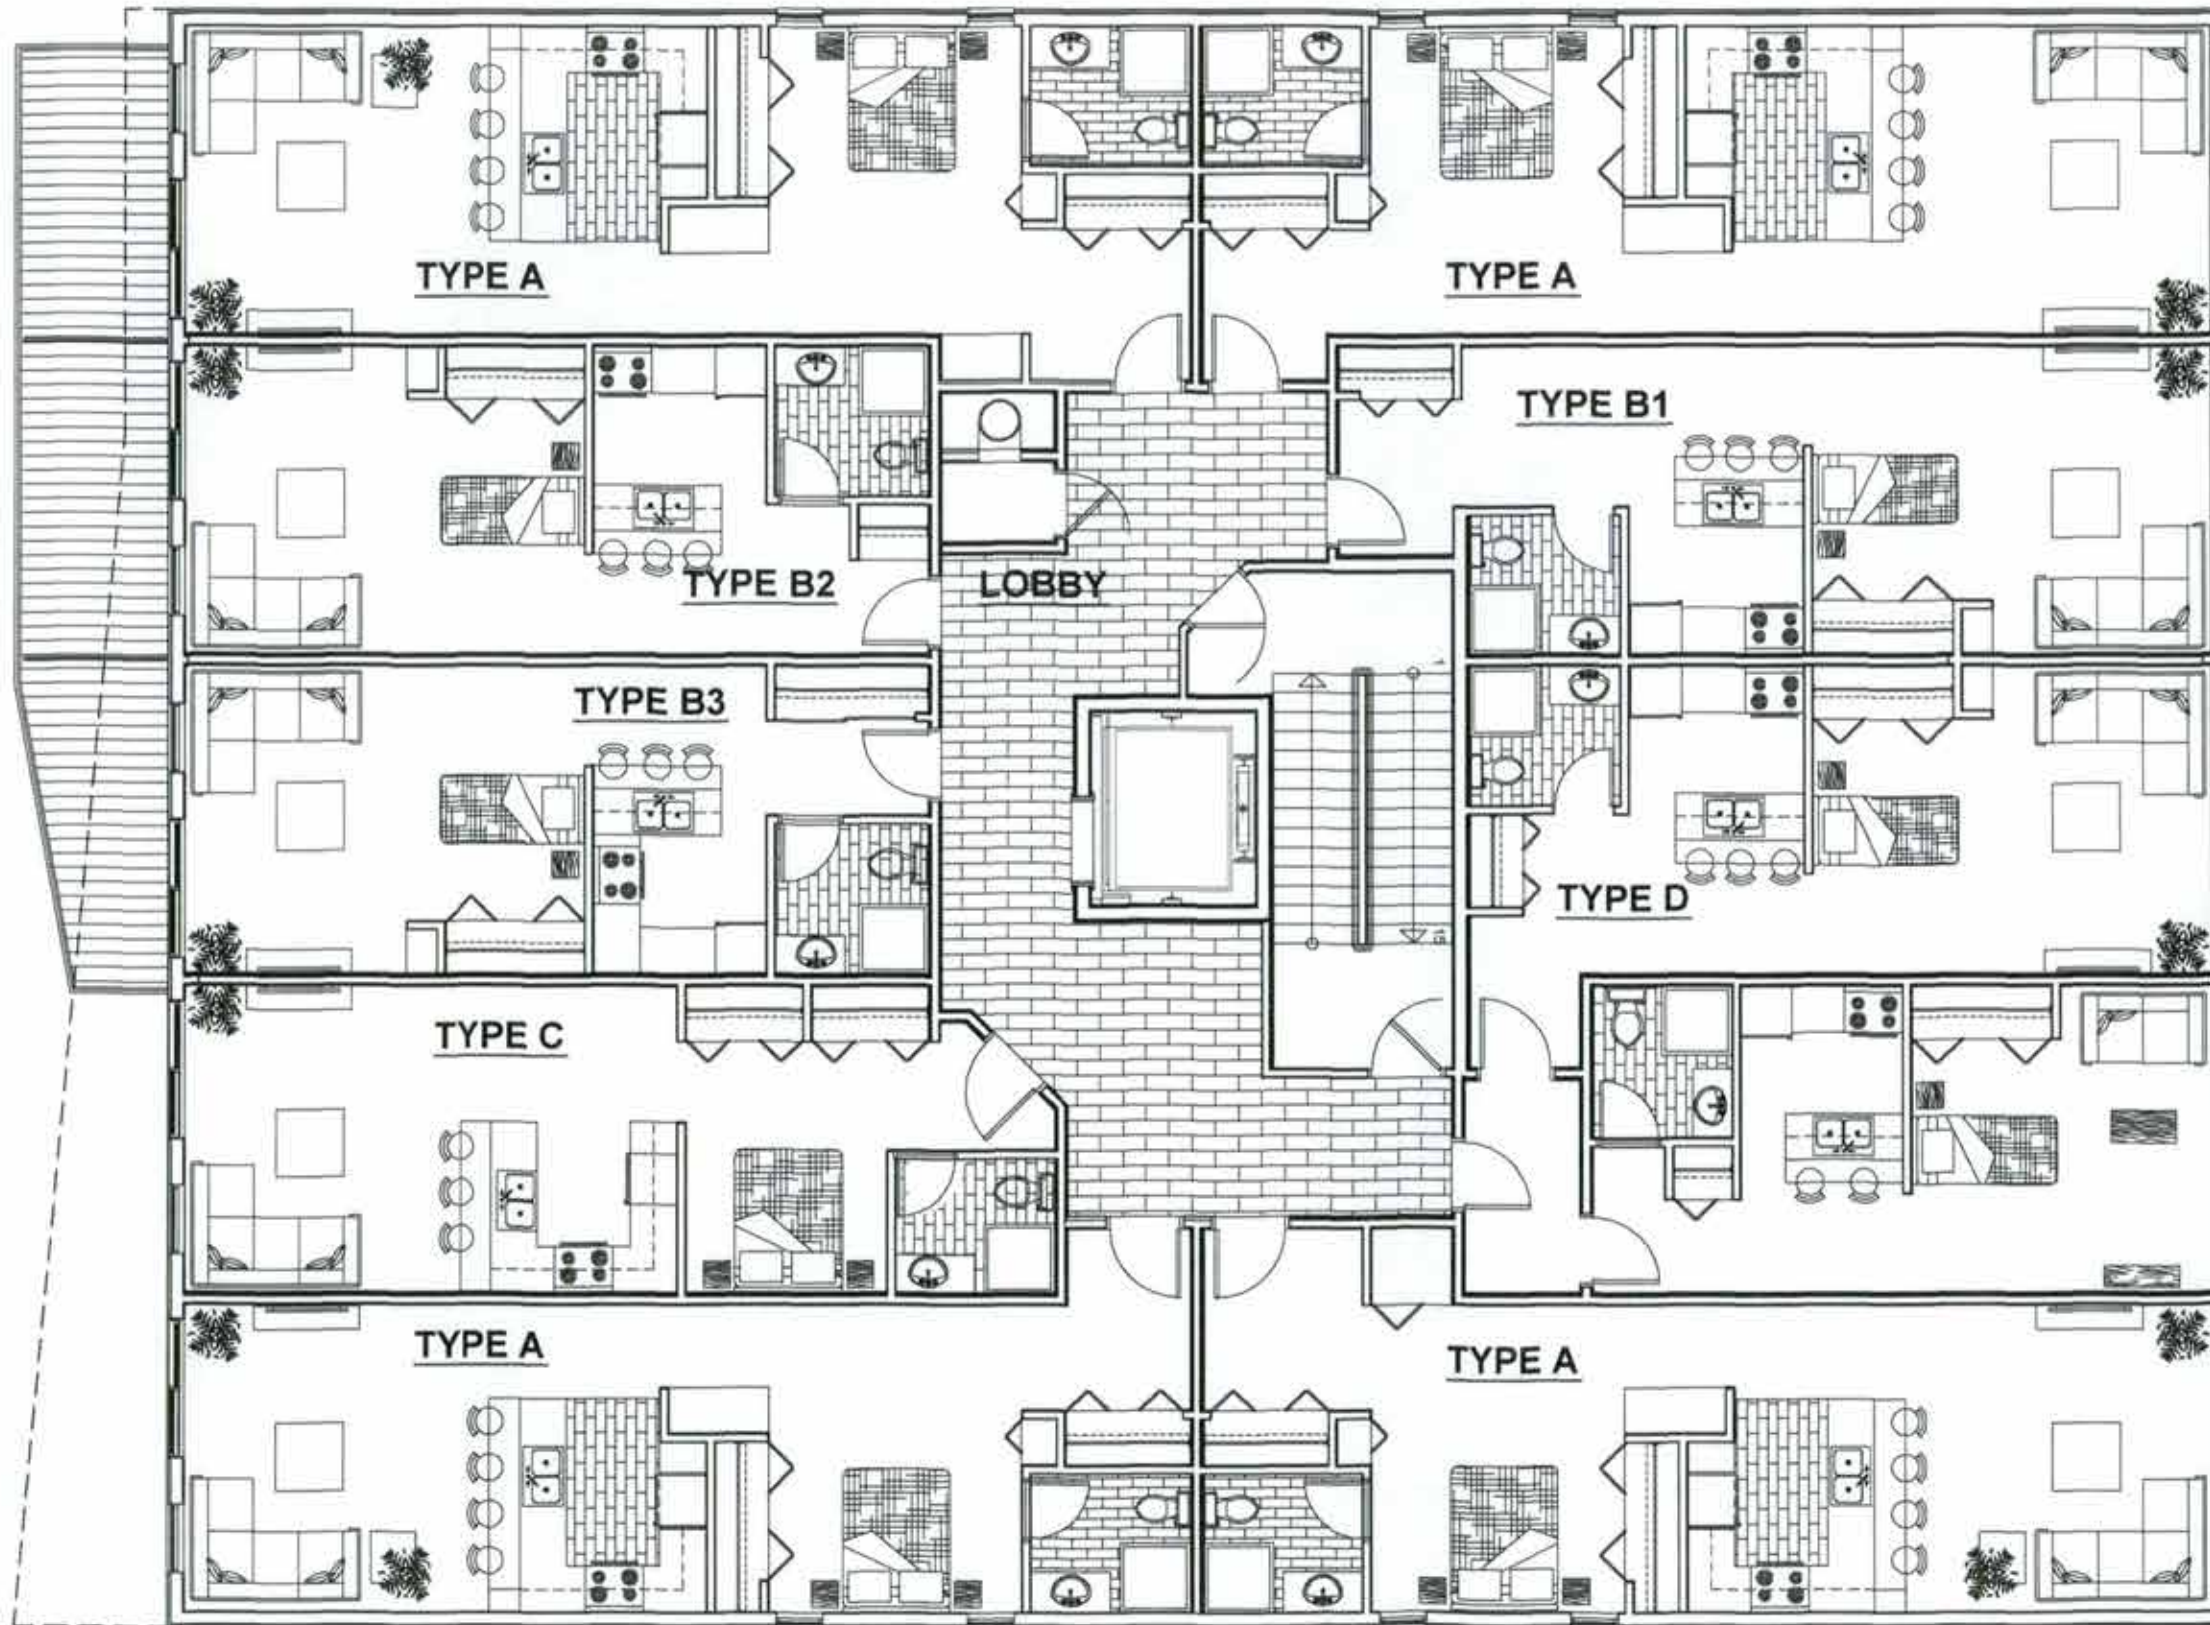

Copyright Reserved
 The Contractor shall verify and be responsible for all dimensions. DO NOT scale the drawing - any errors or omissions shall be reported to Pierre Tabet architect without delay.
 The Copyright to all designs and drawings are the property of Pierre Tabet Architect. Reproduction or use for any purpose other than that authorized by Pierre Tabet Architect is forbidden.

KEY PLAN

Notes

Revision	By	Appr.	DATE
1	CONCEPT DRAWING	E.L.	P.T. 2012.04.01
Issued		By	Appr. 01.01.00
FILE	OWN	CHD	DSM DATE

Stamp

Project


NELSON'S RESIDENCES
 395 - 403 NELSON STREET,
 OTTAWA, ON.

Title TYPICAL FLOOR PLAN
 2ND TO 4TH STOREY.


Project No.	Scale	Date
	1:100	2012/04/01
Revision	Sheet	Drawing No.
0	4 of 6	A-04




PROPOSED WEST ELEVATION

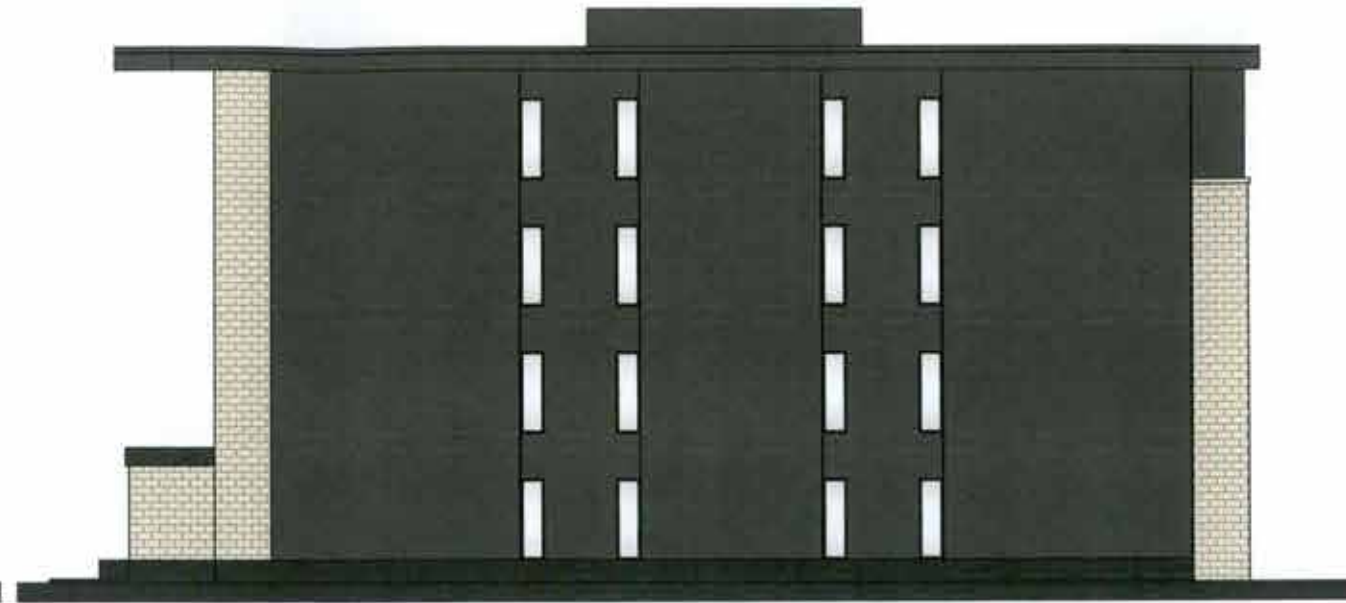

PROPOSED SOUTH ELEVATION

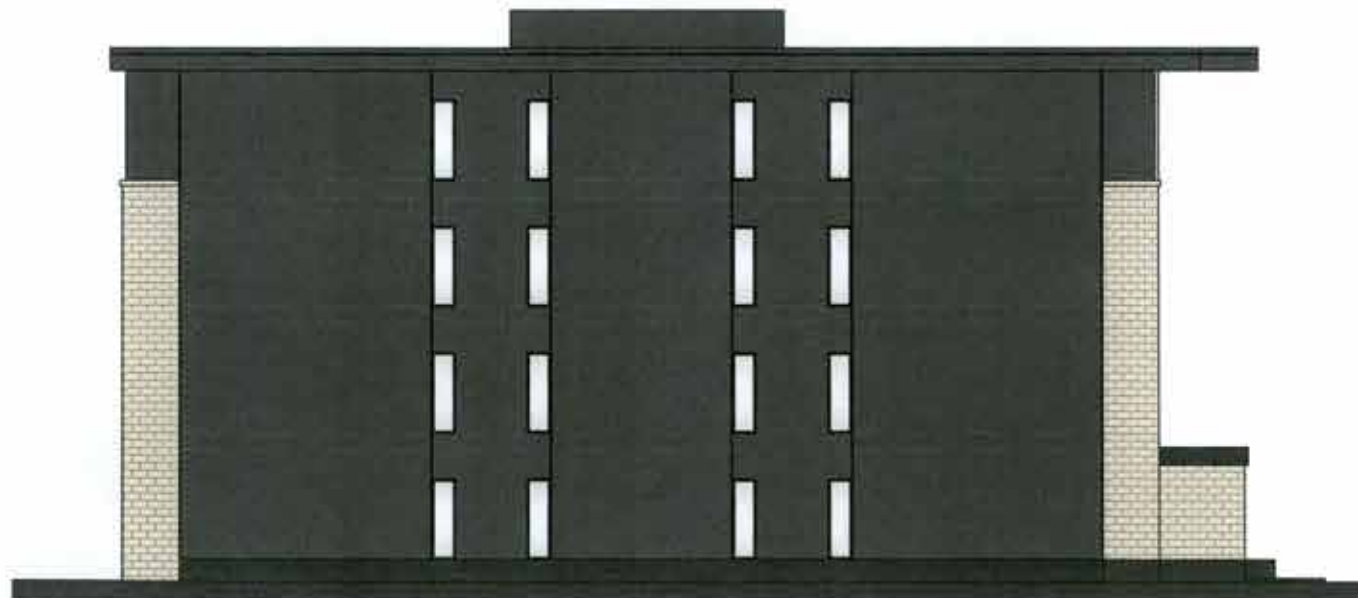

PROPOSED NORTH ELEVATION

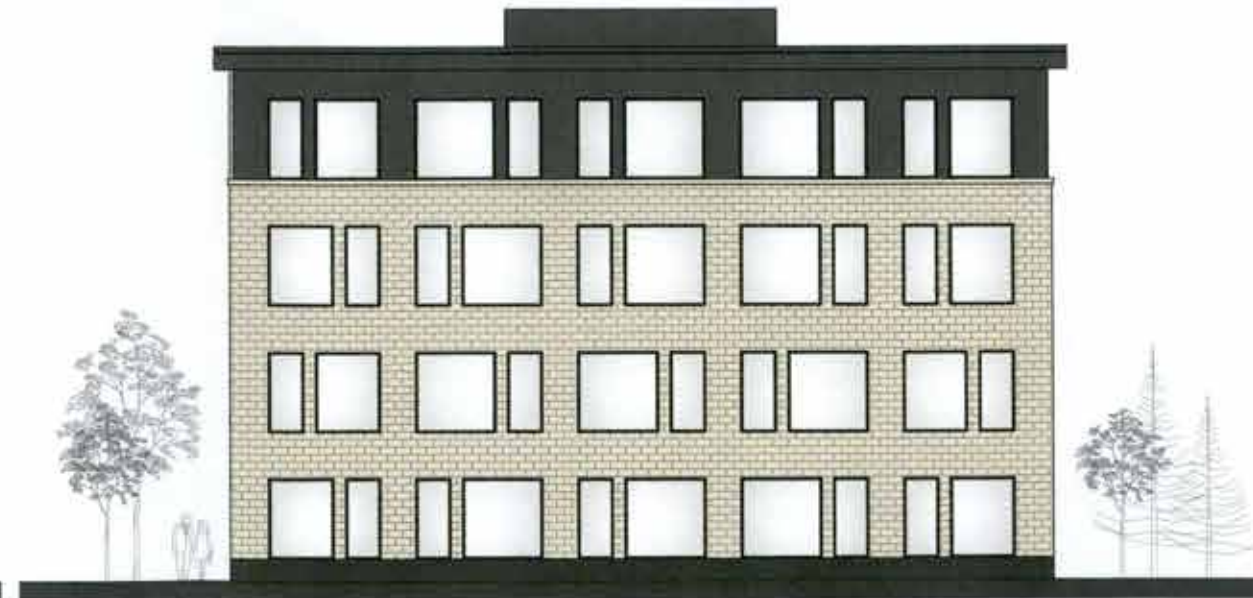

PROPOSED EAST ELEVATION

Copyright Reserved
 The Contractor shall verify and be responsible for all dimensions, EIR, etc. with the drawings. Any errors or omissions shall be reported to the Architect immediately upon discovery.
 The Contractor shall be responsible for all dimensions, EIR, etc. with the drawings. Any errors or omissions shall be reported to the Architect immediately upon discovery.

Consultants

Legend

Notes

Revision	By	Appr	Date
1	CONCEPT DRAWINGS	J.L.	2012/01/25
2			
3			
4			

Stamp

Project
NELSON'S RESIDENCES
 395 - 403 NELSON STREET,
 OTTAWA, ON.

Title
PROPOSED ELEVATIONS

Project No.	Scale	Date
	1:200	2012/01/25
Revision	Sheet	Drawing No.
0	05 of 06	A-05

